


PRINCIPAL PARTICULARS

| | | |
|----------------------------------|---------|-------------|
| LENGTH, HULL OVERALL | 28.94m | 94'-11 3/8" |
| LENGTH, BETWEEN PERPENDICULARS | 26.25m | 86'-1 1/2" |
| OVERALL BEAM, MOLDED | 9.50m | 31'-2" |
| HULL DEPTH, AMIDSHIPS | 2.80m | 9'-2 1/8" |
| DESIGN DRAFT, ABOVE BASE LINE | 2.20m | 7'-2 5/8" |
| LOAD LINE DRAFT, ABOVE BASE LINE | 2.60m | 8'-6 1/2" |
| TOTAL PASSENGERS | 400 | |
| OFFICIAL NUMBER | 902,663 | |

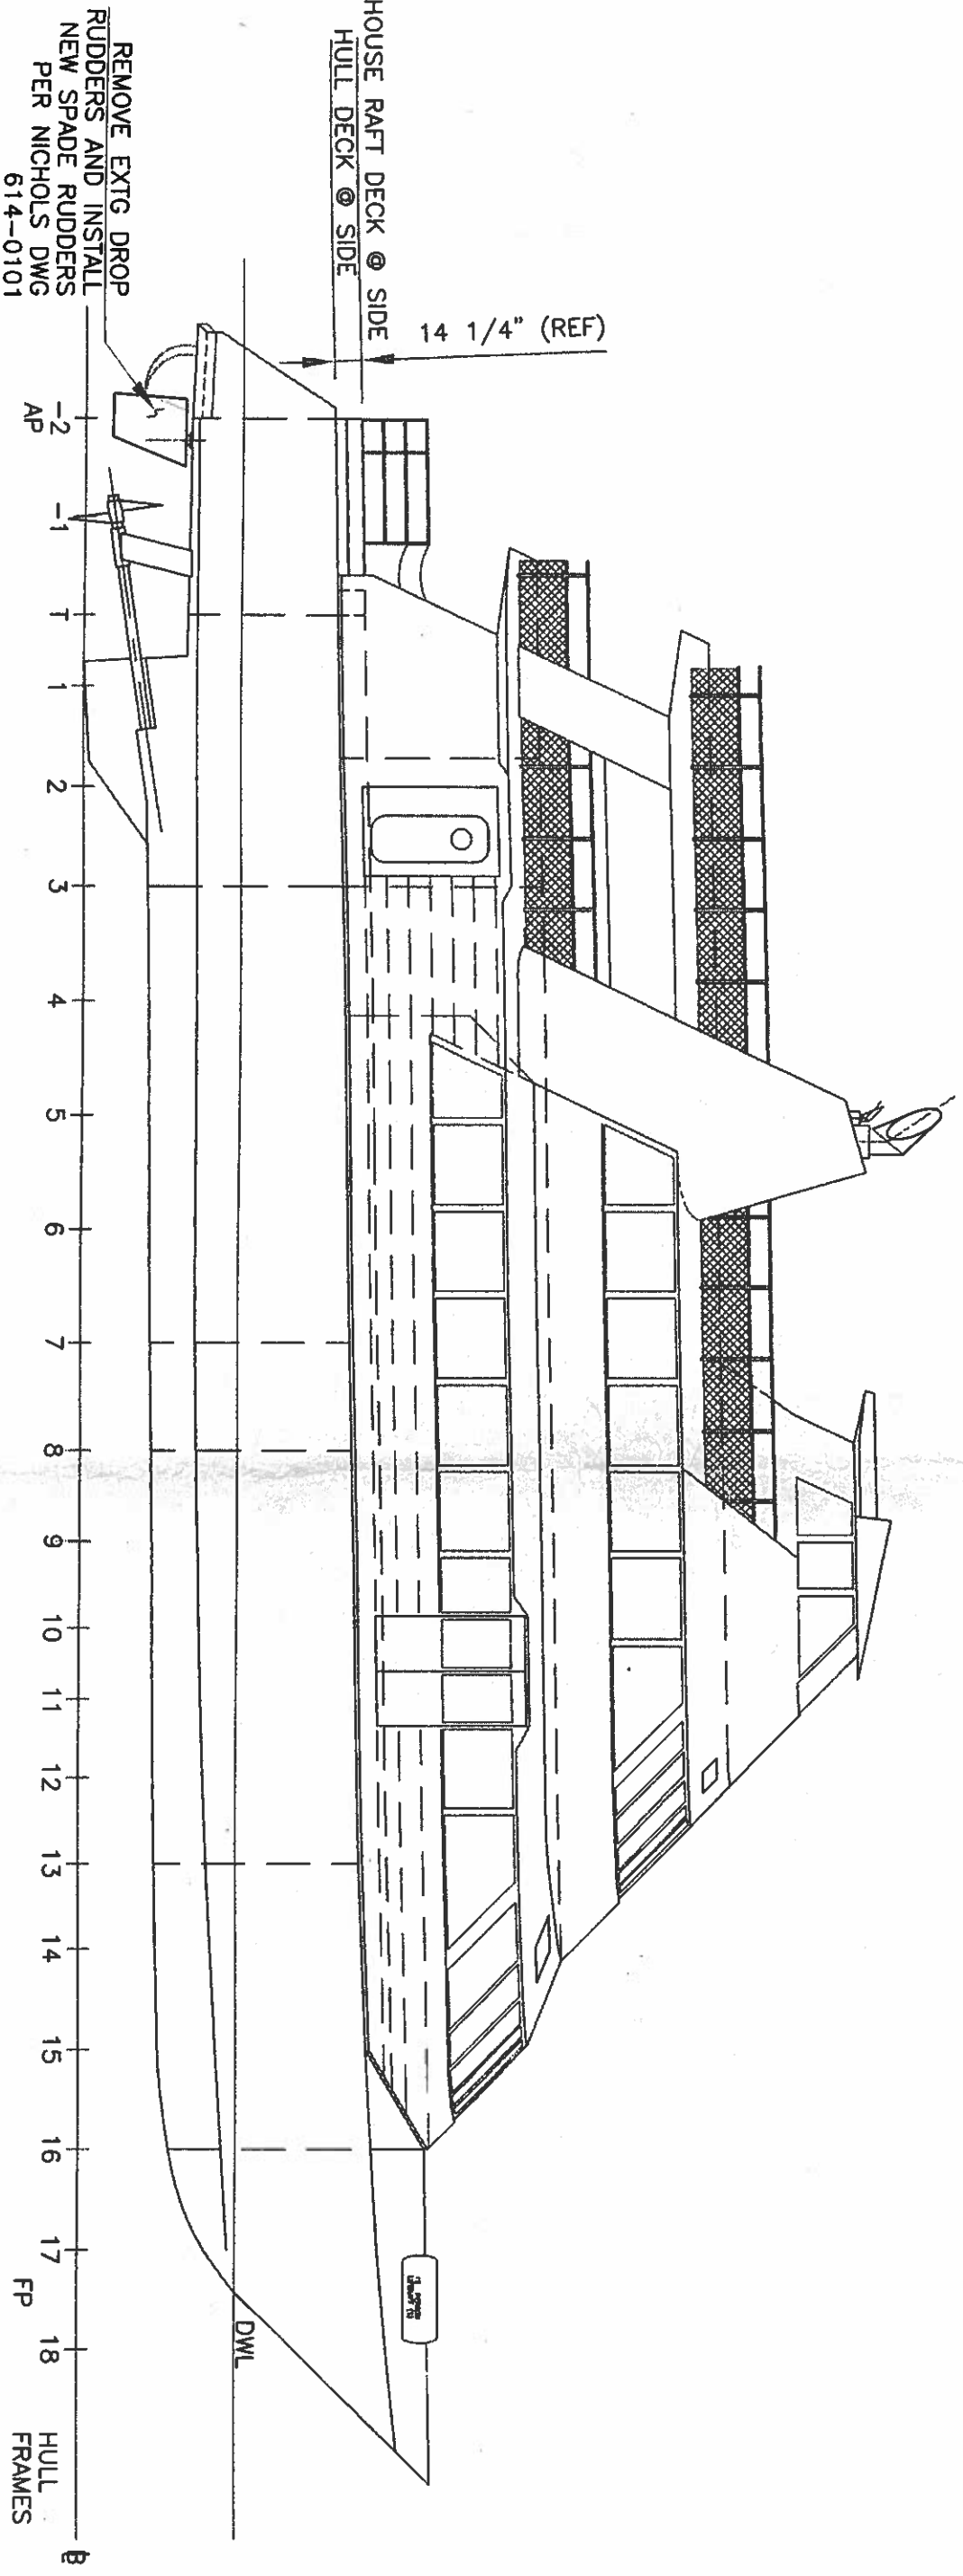


KEY ELEVATION - OUTBOARD PROFILE
 1/8" = 1'-0"

zelinskyB.dwg 1/4 plot 96 (9" ltrs) 12/15/02

| | | | |
|---|--|--------------------------|-----|
| WALTHER ENGINEERING SERVICES San Rafael California | PROJECT Passenger Ferry ZELINSKY MID-LIFE MODIFICATIONS--GENERAL ARRANGEMENT | DATE 14 NOVEMBER 2002 | 1/4 |
|---|--|--------------------------|-----|

WES DWG 0204-01

FABRICATE & INSTALL
TRANSOM FLOW
INTERCEPTORS, P/S
SEE DWG 0204-02

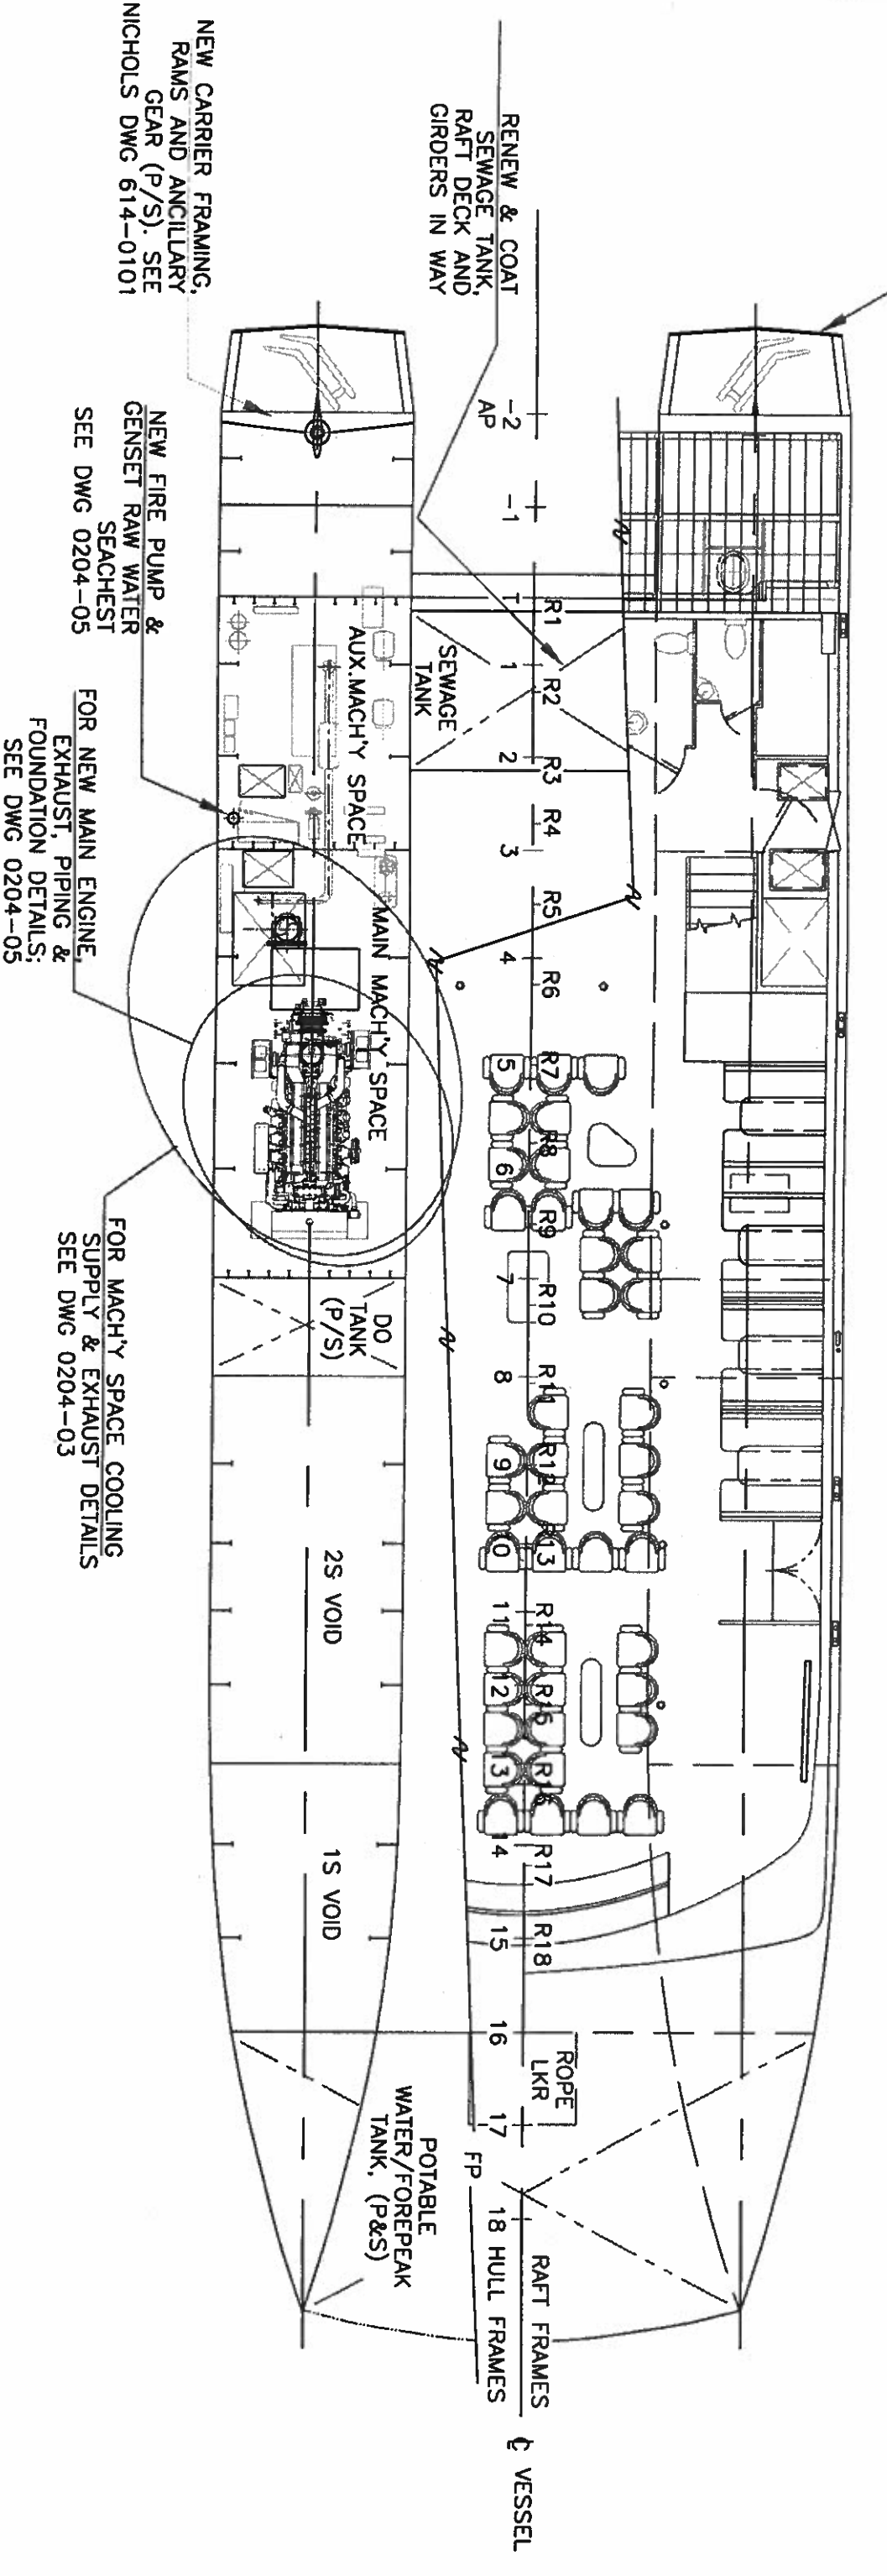

KEY PLAN VIEWS - MAIN (RAFT) DECK & HULL SPACES

1/8" = 1'-0"

NEW FIRE PUMP &
GENSET RAW WATER
SEACHEST
SEE DWG 0204-05

FOR NEW MAIN ENGINE,
EXHAUST, PIPING &
FOUNDATION DETAILS:
SEE DWG 0204-05

FOR MACH'Y SPACE COOLING
SUPPLY & EXHAUST DETAILS
SEE DWG 0204-03

RENEW & COAT
SEWAGE TANK,
RAFT DECK AND
GIRDERS IN WAY

NEW CARRIER FRAMING,
RAMS AND ANCILLARY
GEAR (P/S). SEE
NICHOLS DWG 614-0101

| | | | |
|---|---|--------------------------|-------|
| WALTHER ENGINEERING SERVICES San Rafael California | PROJECT Passenger Ferry ZELINSKY MID-LIFE MODIFICATIONS - GENERAL ARRANGEMENT | DATE 14 NOVEMBER 2002 | 2 / 4 |
|---|---|--------------------------|-------|

NEW TOILET/STOREROOM
EXHAUST BLOWERS
TYP (5) PLCS
SEE DWG 0204-02
BLANK (2) STBD,
OUTBD COWLS

REFURBISH EXTG
EQUIPMENT &
SHELVING

COFFEE MAKER w/
SHELVING (UNDER)

3/4" HOSE, BIB, 25'
HWY. DUTY HOSE &
RACK
PLUMB TO EXTG FRESH
WATER SYSTEM

TURN OUTBOARD HEAD
INTO A CLOSET & PASSAGE
ENLARGE INBOARD HEAD
BY MOVING COMMON
JOINER BULKHEAD
OUTBOARD 12"

(2) TABLES & SEATS
P/S (NEW)
SIM TO EXTG, IWO
REMOVED INLET PLENUMS


FABRICATE & INSTALL
(2) BIKE RACKS
WHERE SHOWN & AFT,
PORT TRANSOM CORNER
SEE DWG 0204-02

BICYCLE STORAGE
AREA
CLOSE OFF BENCH SEATING
w/ 3/4" PLYWOOD

VENT w/ INTERNAL BAFFLE &
ADJUSTABLE LOUVERED EXIT
P/S
SEE DWG 0204-02

NEW DOUBLE SINK &
FIXTURES, SIM TO EXTG
PLUMB TO EXTG
SUPPLY & DRAIN



NEW ENGINE ROOM VENT
FANS & PLENUM, P/S
SEE DWG 0204-03

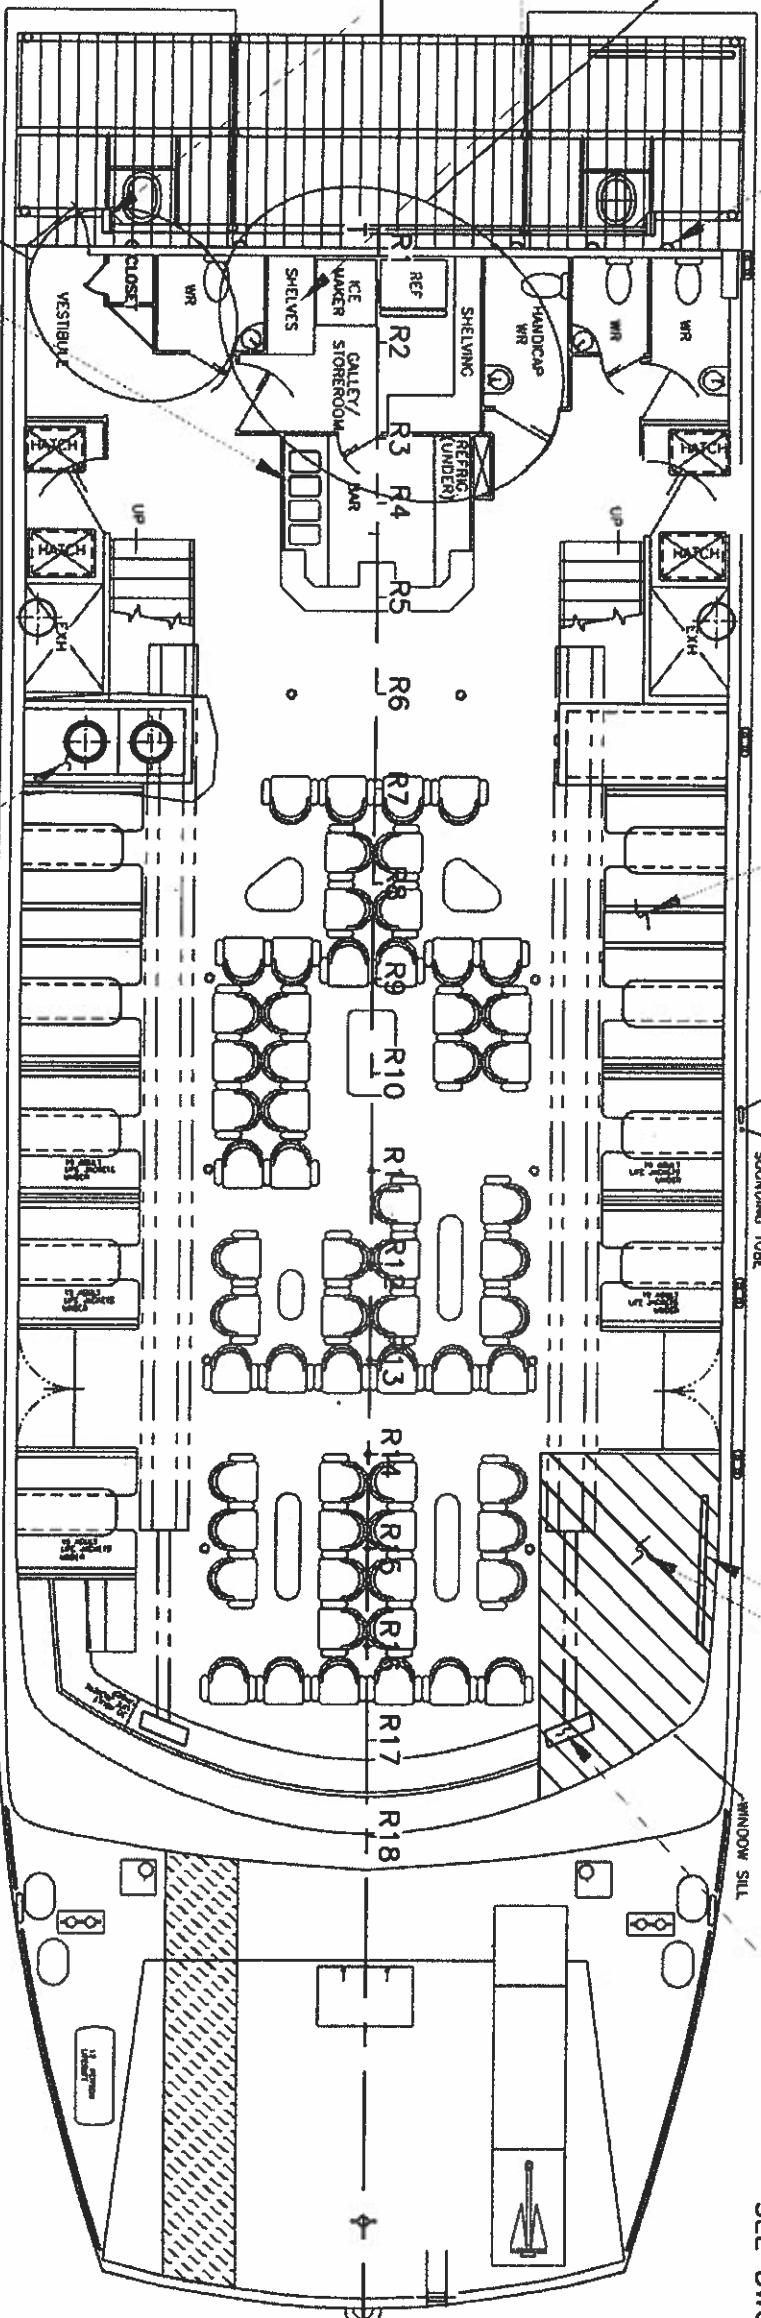

KEY PLAN VIEW-- MAIN (RAFT) DECK

1/8" = 1'-0"

| | | | |
|---|--|--------------------------|-------|
| WALTHER ENGINEERING SERVICES San Rafael California | PROJECT MID-LIFE MODIFICATIONS- GENERAL ARRANGEMENT | DATE 14 NOVEMBER 2002 | 3 / 4 |
|---|--|--------------------------|-------|

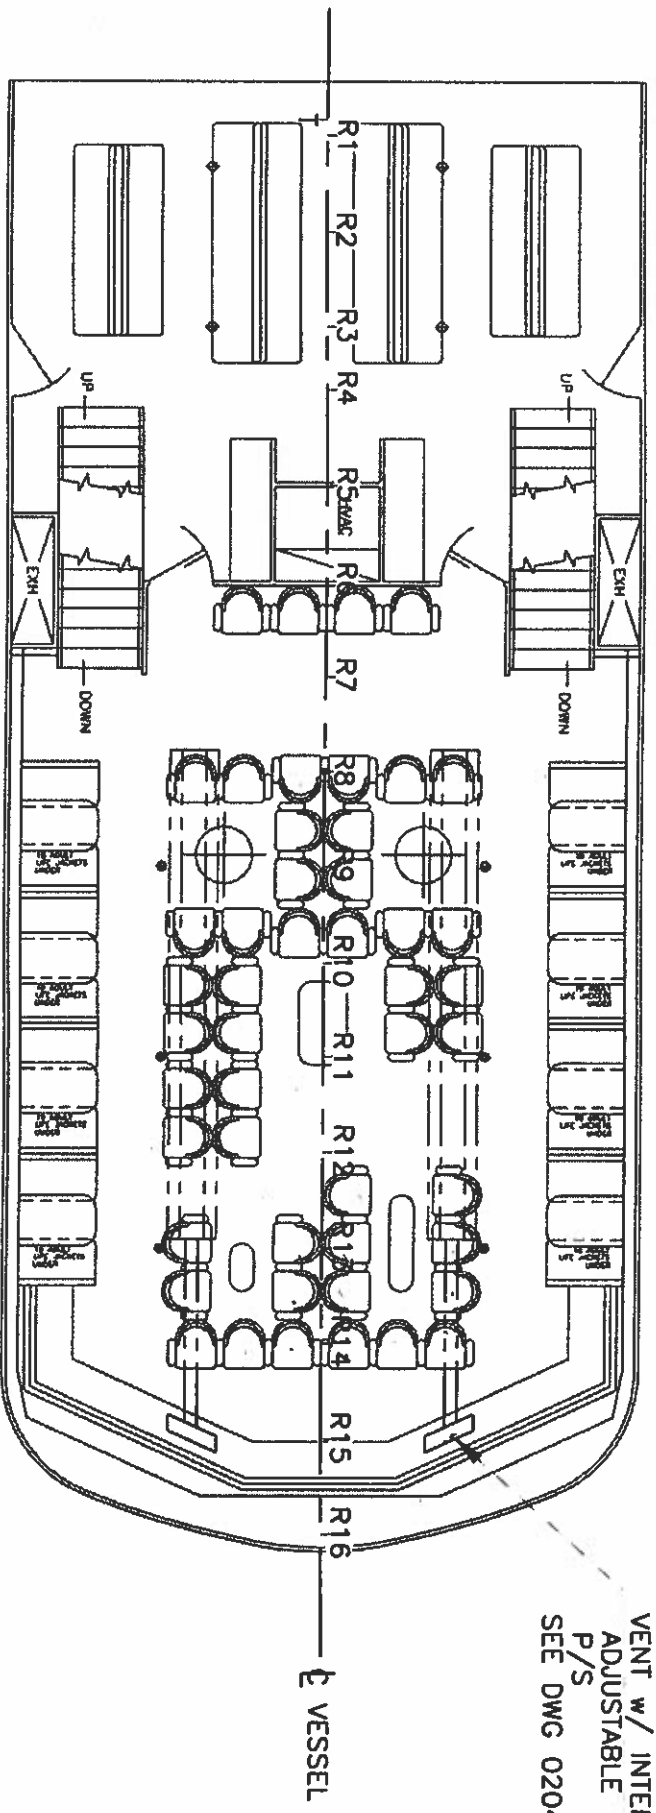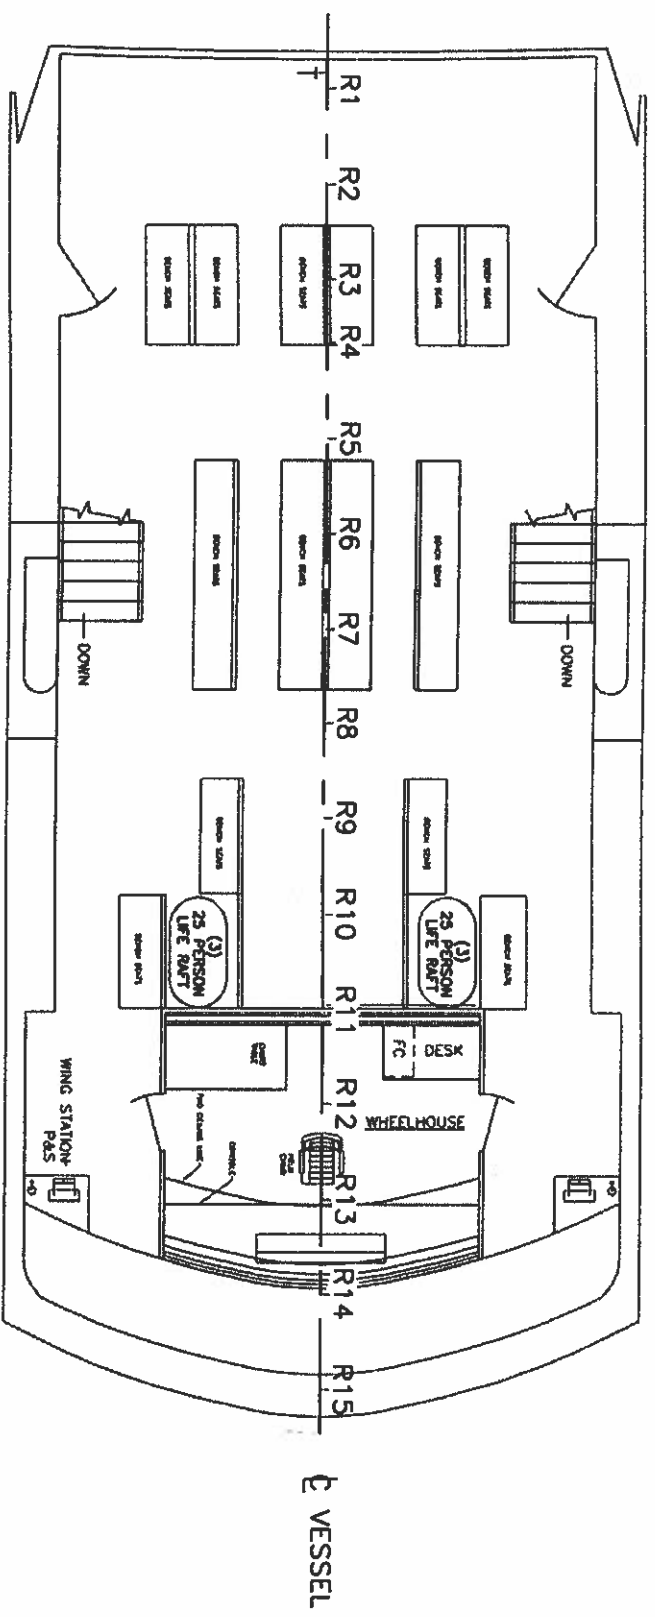

VENT w/ INTERNAL BAFFLE &
ADJUSTABLE LOVERED EXIT
P/S
SEE DWG 0204-02

KEY PLAN VIEWS- UPPER & BRIDGE DECKS

1/8" = 1'-0"

| | | | |
|---|--|--------------------------|-------|
| WALTHER ENGINEERING SERVICES San Rafael California | PROJECT Passenger Ferry ZELINSKY MID-LIFE MODIFICATIONS- GENERAL ARRANGEMENT | DATE 14 NOVEMBER 2002 | 4 / 4 |
|---|--|--------------------------|-------|