


3 R D D E C K

1 / 8 "

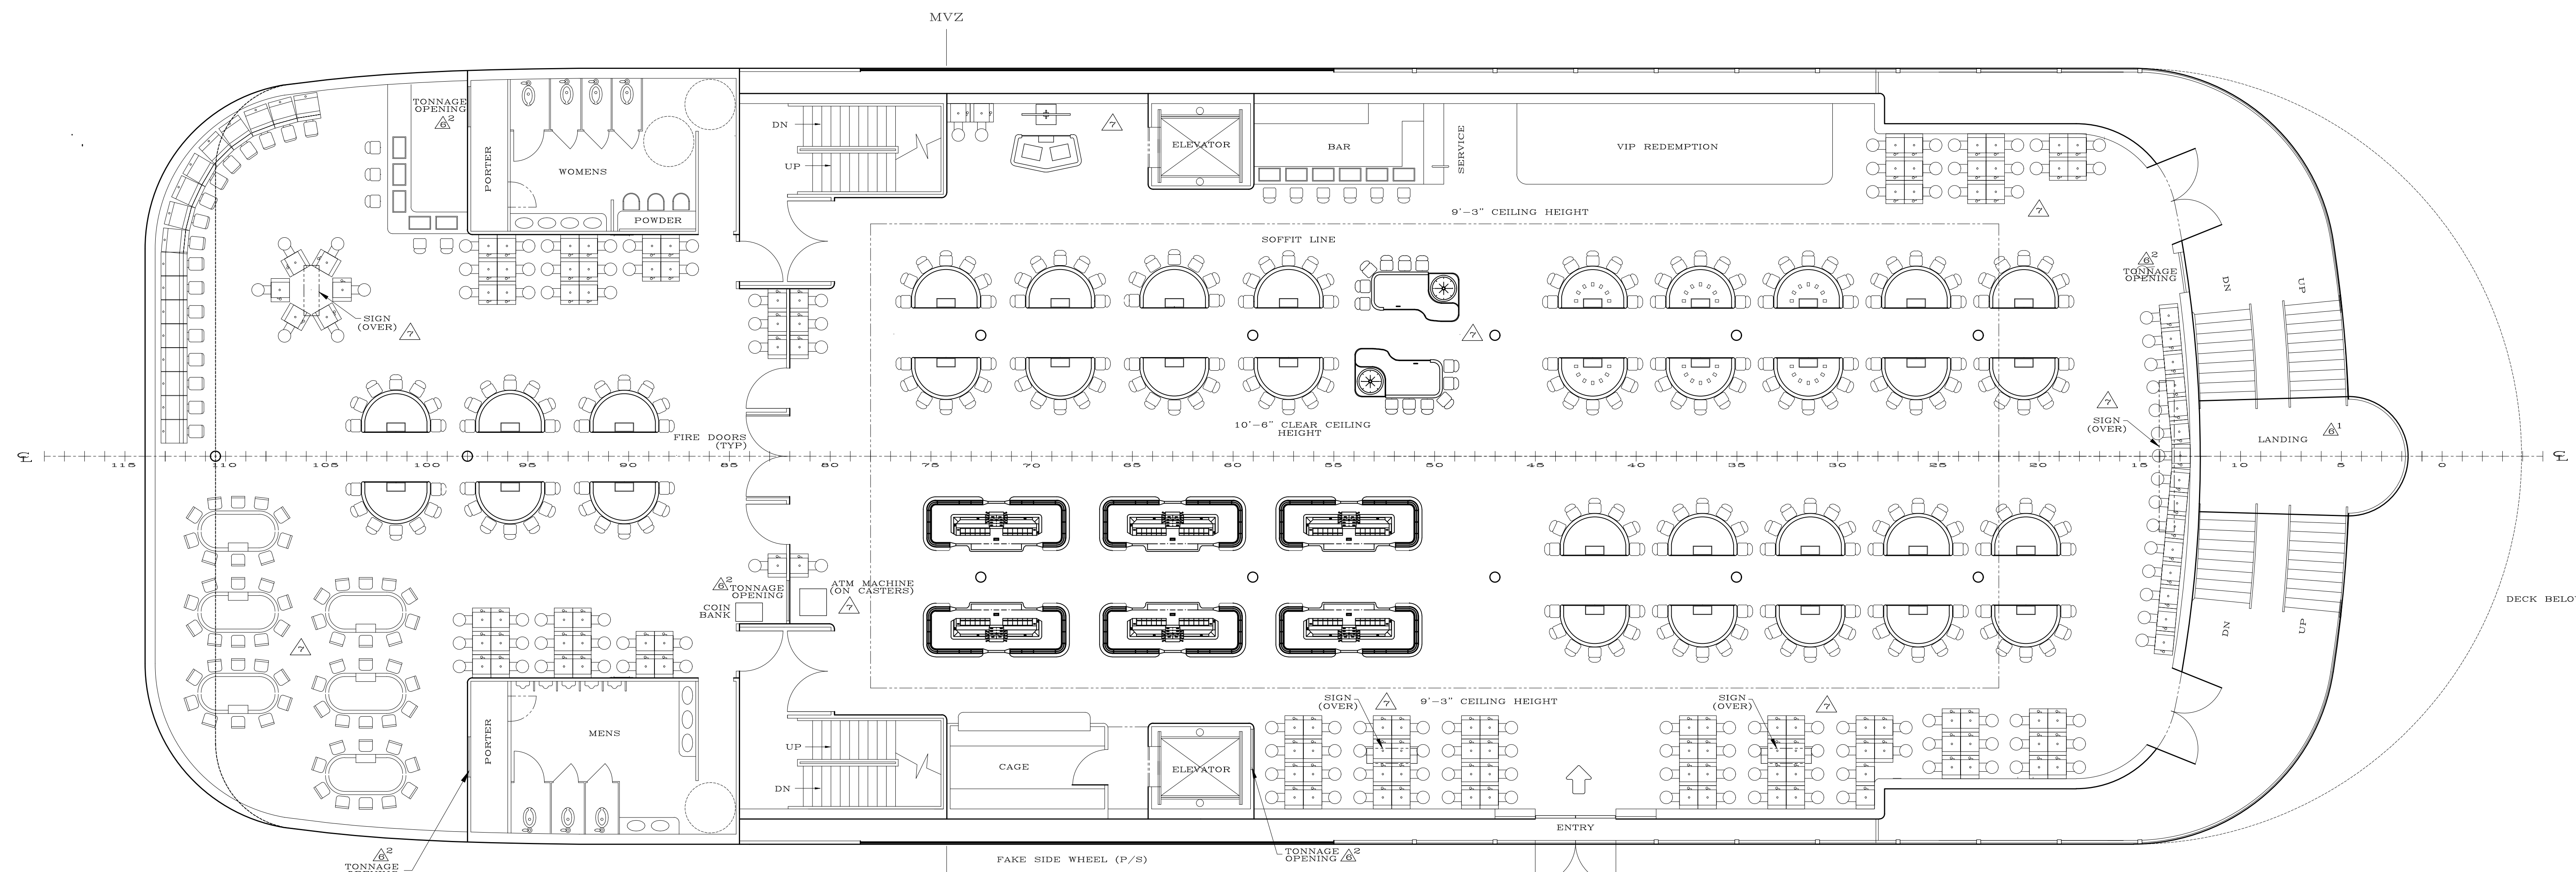

2 N D D E C K

1 / 8 "

REFERENCES				REVISIONS			
NO.	DRAWING TITLE	DWG. NO.	BY	NO.	DESCRIPTION	DATE	BY
1.	LOWER AND MAIN DECK ARRANGEMENTS	2996-A11	REL&A	1.	REVISED PER MEETING COMMENTS	7-8-93	SMW
2.	4TH AND PILOT HOUSE DECK ARRANGEMENTS	2996-A13	REL&A	2.	REVISED PER MEETING COMMENTS	7-30-93	RAW
				3.	GENERAL REVISIONS	8-5-93	RAW
				4.	GENERAL REVISIONS	9-1-93	RAW
				5.	SEE REVISION SHEET DATED 12-14-93	12-14-93	JJM
				6.	SEE REVISION SHEET DATED 2-8-94	2-8-94	JJM
				7.	GENERAL GAMING REVISIONS, ADDED SIGNAGE	4-20-95	SMW

RODNEY E. LAY & ASSOCIATES
 NAVAL ARCHITECTS
 13891 ATLANTIC BOULEVARD, JACKSONVILLE, FLORIDA 32225

This design, including specifications, drawings and its contents, are the exclusive property of Rodney E. Lay & Associates, and is furnished on a confidential basis with the expressed agreement that it will not be used, reproduced, loaned, photographed or recorded in any manner whatsoever in whole or in part, nor any item herein be built, manufactured or assembled with the aid thereof without the written agreement of Rodney E. Lay & Associates. The recipient agrees not to disclose to any other party information herein, nor to use such information except for the specific purpose contracted for.

240' x 77' CASINO VESSEL FOR ARGOSY - RIVERSIDE
 2ND AND 3RD DECK ARRANGEMENTS
 SCALE 1/8" = 1'-0" DATE 6-23-93 DRAWN BY EPR CDD REL DWG. NO. 2996-A12 REV. 7