




PROFILE

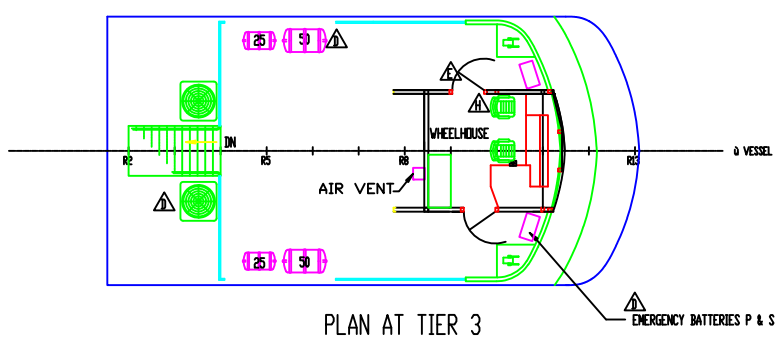


PLAN AT TIER 3

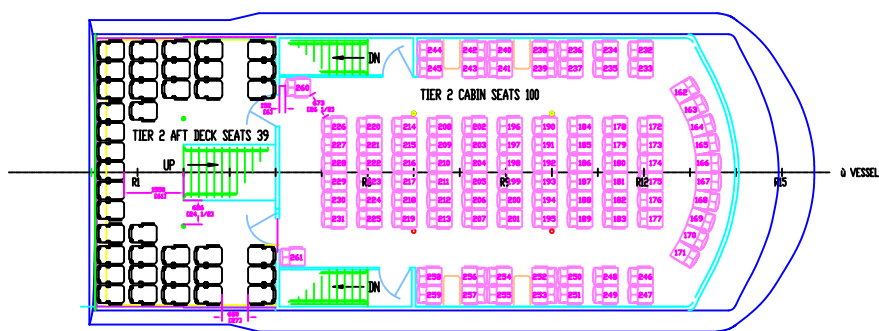

PLAN AT TIER 2 DECK

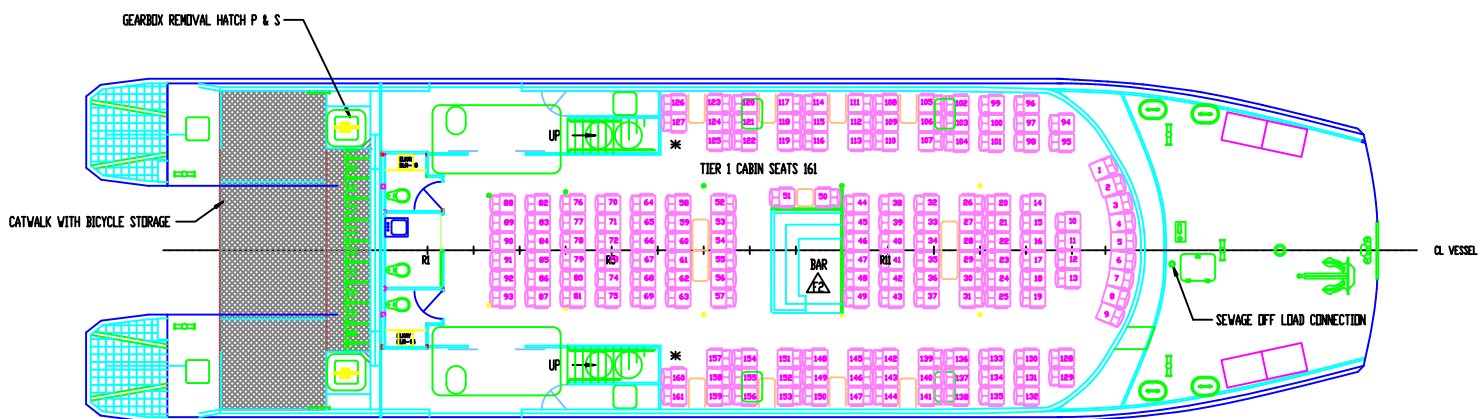

PLAN AT TIER 1 DECK

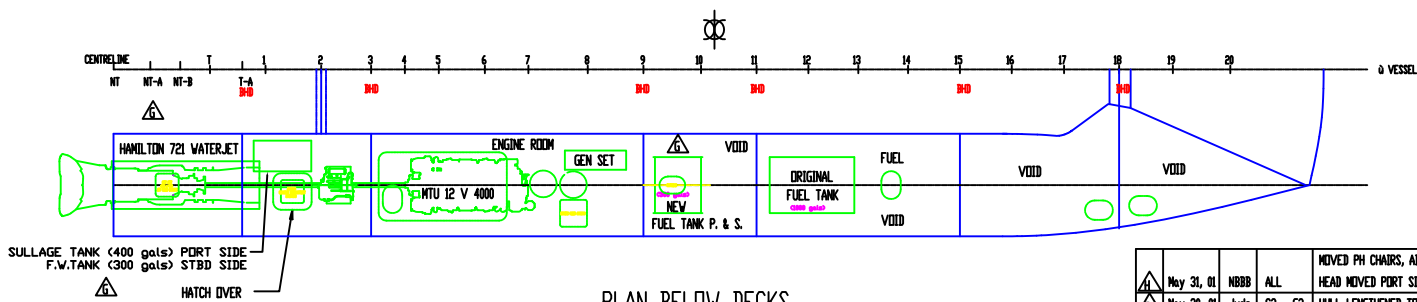

PLAN BELOW DECKS

GENERAL PARTICULARS

LENGTH OVERALL	33.67m
LENGTH EXCLUDING JETS	31.54m
LENGTH WATERLINE	29.00m
BEAM OVERALL	8.70m
BEAM OF HULL	2.67m
DRAFT (APPROX)	1.00m
PASSENGERS	300
* WHEELCHAIR SPACE	2

DATE	BY	ZONE	REVISION
May 31, 01	NBBB	ALL	MOVED PH CHAIRS, ADDED BATTERIES ON TOP DECK, ADDED HATCHES, REVISED HEAD ARRGT STBD
May 30, 01	Jude	C3 - G2	HEAD MOVED PORT SIDE OF SPACE, AFT CLEATS MOVED FURTHER AFT & INBD, EXT SEATS ROTATED
Apr 27, 01	NBBB	E3	HULL LENGTHENED TO SUIT .JET/PILOT HOUSE UPDATED TANKS POSITIONS UPDATED
Apr 18, 01	JUDE	A3 - C3	HW BAR MOVED STBD, SEATS MOVED PORT PER OWNER REQUEST
Apr 2, 01	NBBB	ALL	CHANGED PILOT HOUSE BACK TO REVISION 'C'
02-03-01	PBC	ALL	ERASED OLD SEATS, UPDATED LIFE RAFTS TO REAL SIZE, REVISED PILOT/HOUSE, ADD EXT SEATS
Mar 26, 01	NBBB	ALL	CORRECTED HULL & S.S. FRAME POSITIONS See Notes On Layer 0
19-02-01	SDM	ALL	REVISED SEATING ARRGT, ADDED NEW BEURTEAUX SEATS, PER MARKUP DING FROM MEETING W/ HARTY ROBBINS 3-22-01, ADDED VC SPACES, MAIN DECK ADA, UP/K HAND RAIL REVISED, ADDED DECK TO BACK OF PH, HW BK AFT CATWALK MADE LARGER, MOVED HWK POSTS FROM FR 5 TO FR 4
19-02-01	SDM	ALL	VARIOUS REVISIONS AS PER B NICHOLS EMAIL 26-01-01



INCAT DESIGNS - SYDNEY

33m CATAMARAN FERRY
GENERAL ARRANGEMENT

DATE	SCALE	CHECKED	APPROVED	DRG NUMBER	REV.
SDM NOV. 2000	1 : 100			2468/1-02	H

VESSEL NAME	YARD No.	YARD DRAWING NUMBER	YARD CHECKED	COMPUTER FILE NAME
				PA2468/2468 1-02 General Arrangement.rvt

INTERNATIONAL CATAMARAN DESIGN PVT LTD
401 403 405
11 Darling Avenue, Lower Cove
Sydney NSW 2061, Australia
Tel: 61 2 9551 8888
Fax: 61 2 9551 7220

THIS DRAWING, AND THE INFORMATION CONTAINED HEREIN, IS SUPPLIED ON THE UNDERSTANDING THAT IT IS THE EXCLUSIVE PROPERTY OF INTERNATIONAL CATAMARAN DESIGN PVT LTD AND MUST NOT BE USED OR REPRODUCED IN WHOLE OR IN PART, WITHOUT PERMISSION IN WRITING BY PC MERCUS