



FLYBRIDGE ARRANGEMENTS

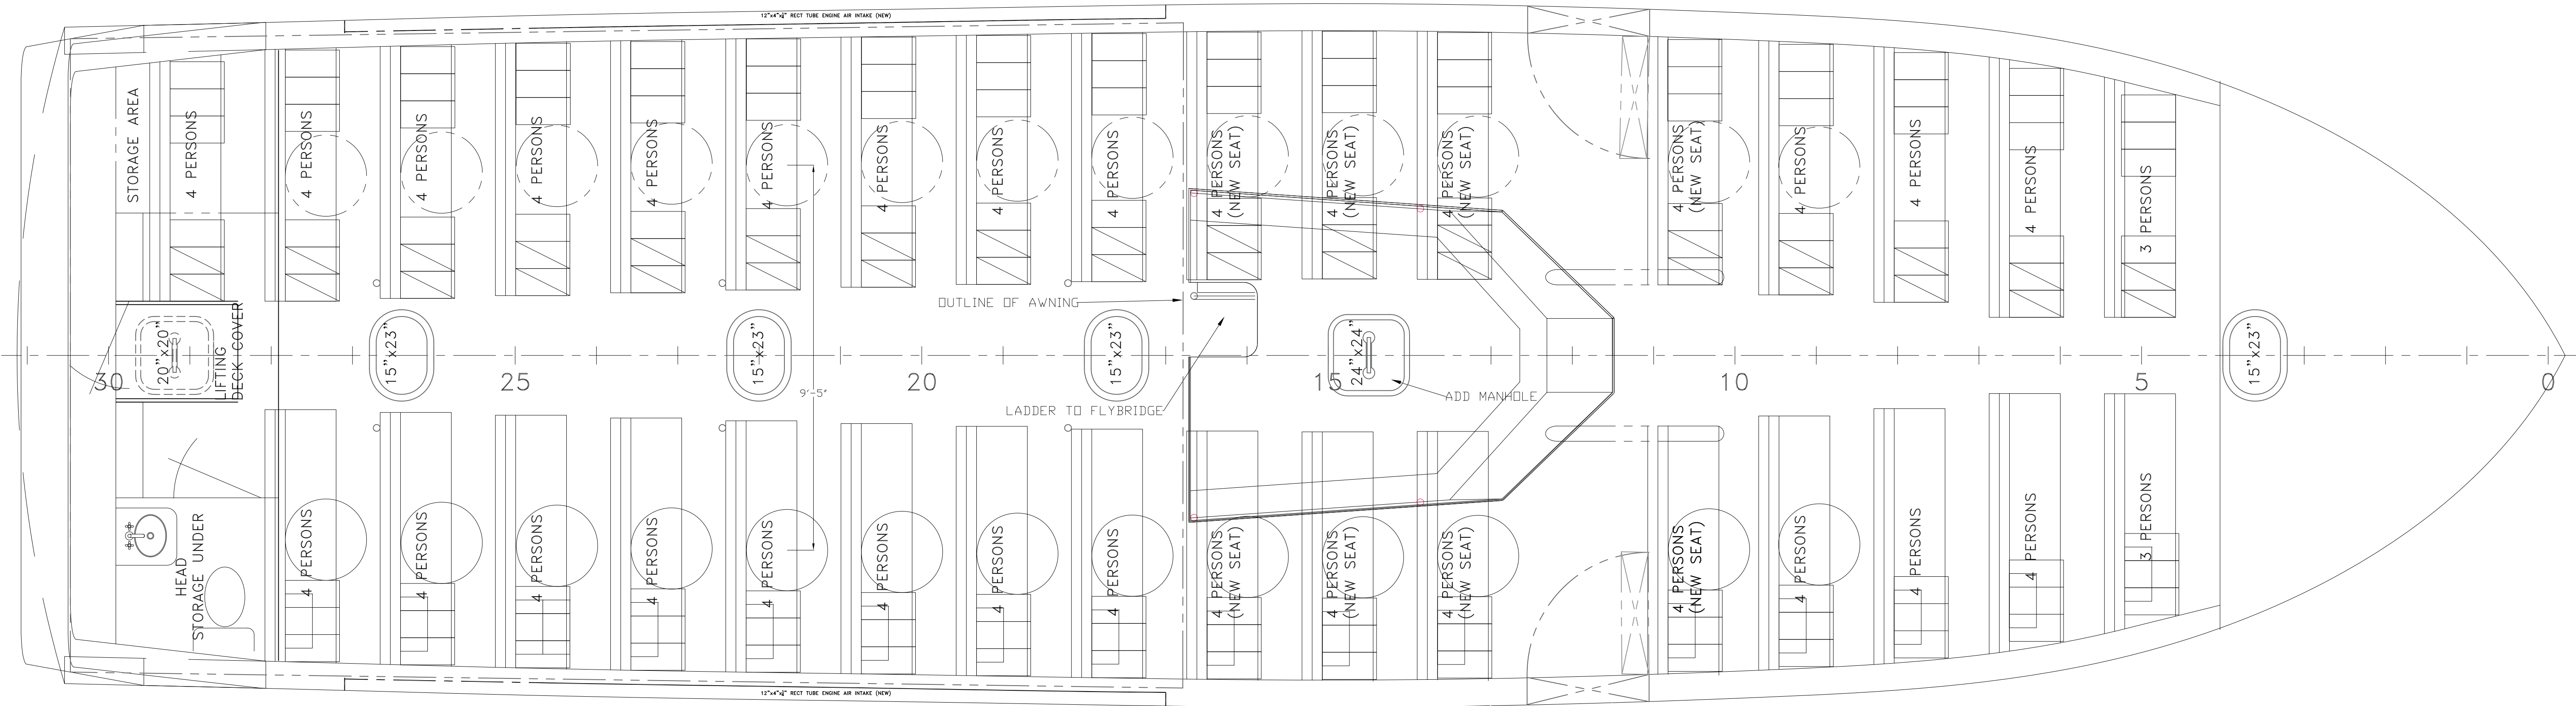

MAIN DECK ARRANGEMENTS

130 SEATS @ 18" PER PERSON

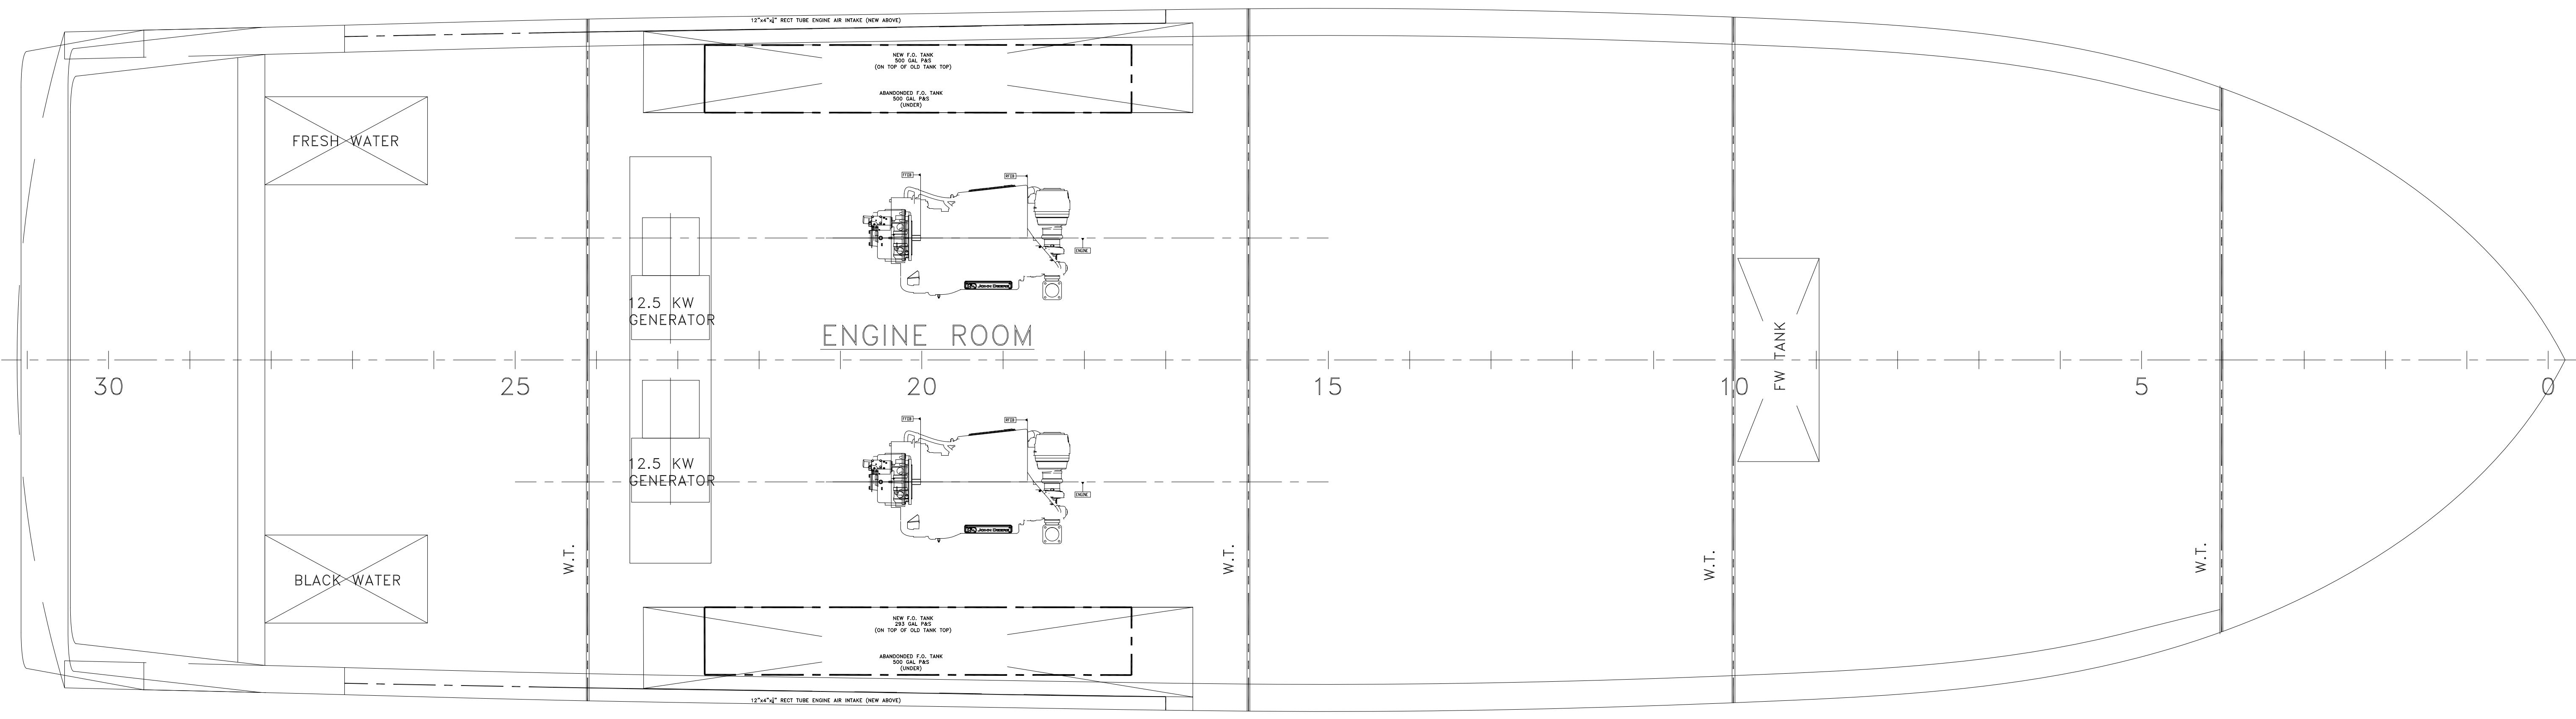

HOLD BULKHEAD ARRANGEMENTS

- GENERAL NOTES -			
NO.	DESCRIPTION	DATE	BY
- ALTERATIONS -			
1.1	MODIFIED TO PROPOSED LAYOUT WITH MORE SEATING.	7.16.15	CD
2.1	MODIFIED PROPOSED LAYOUT WITH FLYBRIDGE ARRANGEMENT AND HOLD BULKHEAD ARRANGEMENT.	7.27.15	CD
3.1	MODIFIED PROPOSED LAYOUT WITH HEAD, ENGINE VENT.	9.23.15	CD
4.1	ADDED AFT PORT SEATING, ADDED INCLINE WEIGHTS.	11.23.15	CD
- RESERVATIONS -			
NO.	DESCRIPTION	DATE	BY
- REFERENCES -			
NO.	DESCRIPTION	DATE	BY
1	USCG-MSC	OWNER	USCG-MSC
- DRAWING SUBMITTALS -			
NO.	DESCRIPTION	DATE	BY
9			
8			
7			
6			
5			
4	S/11.23.15/E		
3	S/9.23.15/E S/9.23.15/E		
2	S/8.14.15/E S/7.27.15/E		
1	S/7.16.15/E S/5.3.13/E		
0	S/3.7.13/E S/3.7.13/E		

DeJong & Lebet, Inc.
Naval Architects
Marine Engineers
Consultants
Surveyors

1734 Emerson Street
Jacksonville, Florida 32207
www.dejongandlebet.com

Phone: (904) 399-3673
Fax: (904) 399-1522
info@dejongandlebet.com

Title: 65'-0"x18'-0"x7'-0" FRP PASSENGER VESSEL

GENERAL ARRANGEMENTS

Dwg. No. 12-1233-1001 Alt. No. 4
Sht. 1 OF 1

Drawn By: M. JACOB CONNALLY Date: MARCH 6, 2013
Checked By: _____ Date: _____
App'd By: _____ Scale: 3/4"=1'-0"
ABS App'l: _____ USCG App'l: _____