



REVISIONS			
LTW	DESCRIPTION	DATE	APPROVED
-	-	-	-

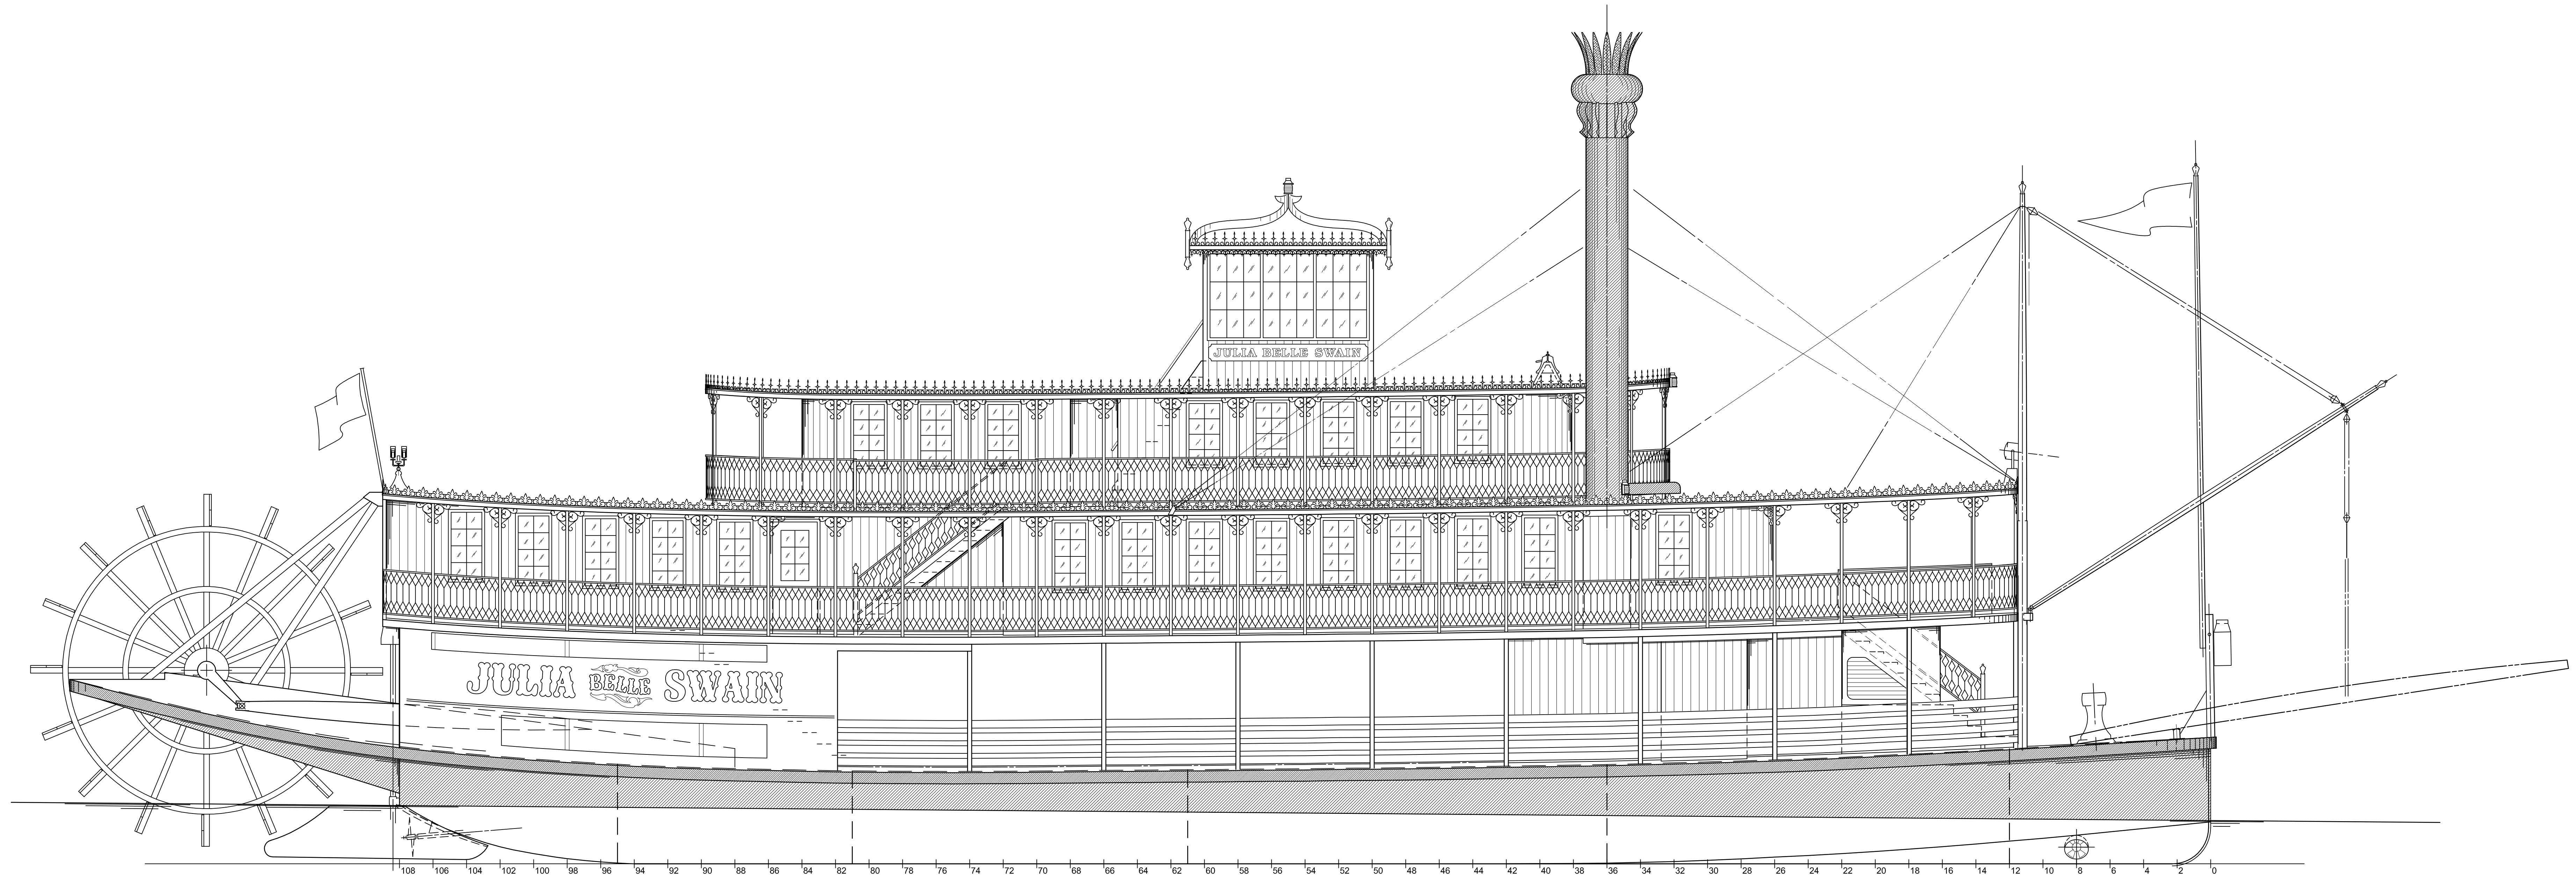

STARBOARD PROFILE

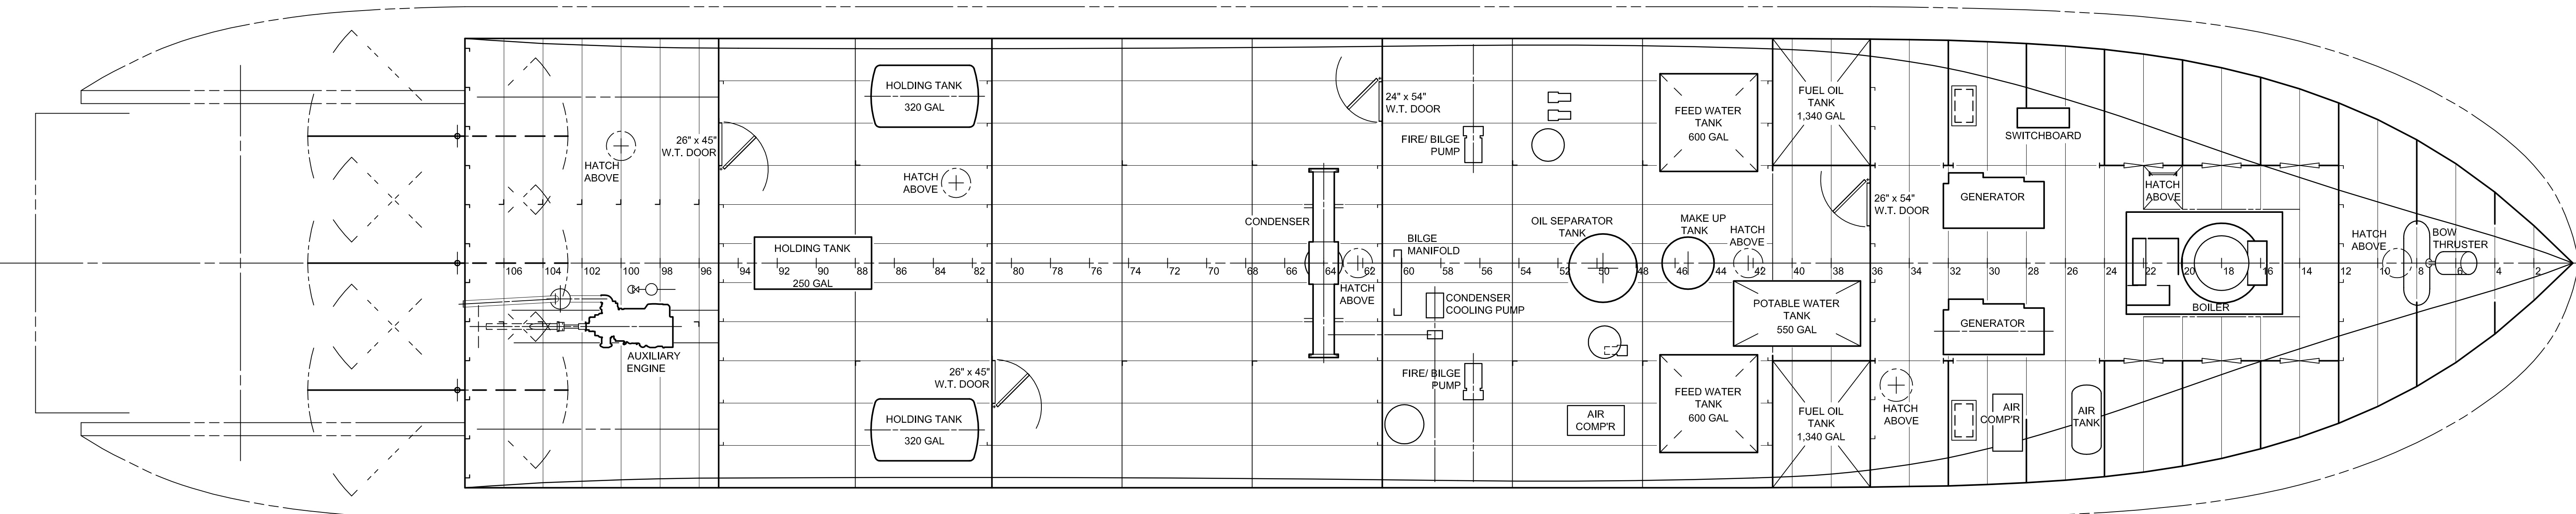


HULL PLAN

SEACRAFT DESIGN L.L.C. NAVAL ARCHITECTS & MARINE ENGINEERS P.O. Box 234, STURGEON BAY, WI 54235		PROJECT MISSISSIPPI RIVER STEAMBOAT	
		JULIA BELLE SWAIN	
TITLE		GENERAL ARRANGEMENT	
DRAWN MDP	DATE 3/31/14	JOB NO. 13042	DWG NO. 801-01
APPROVD	DATE	SCALE 1/4" = 1'-0"	SHEET 1 OF 2

E


E

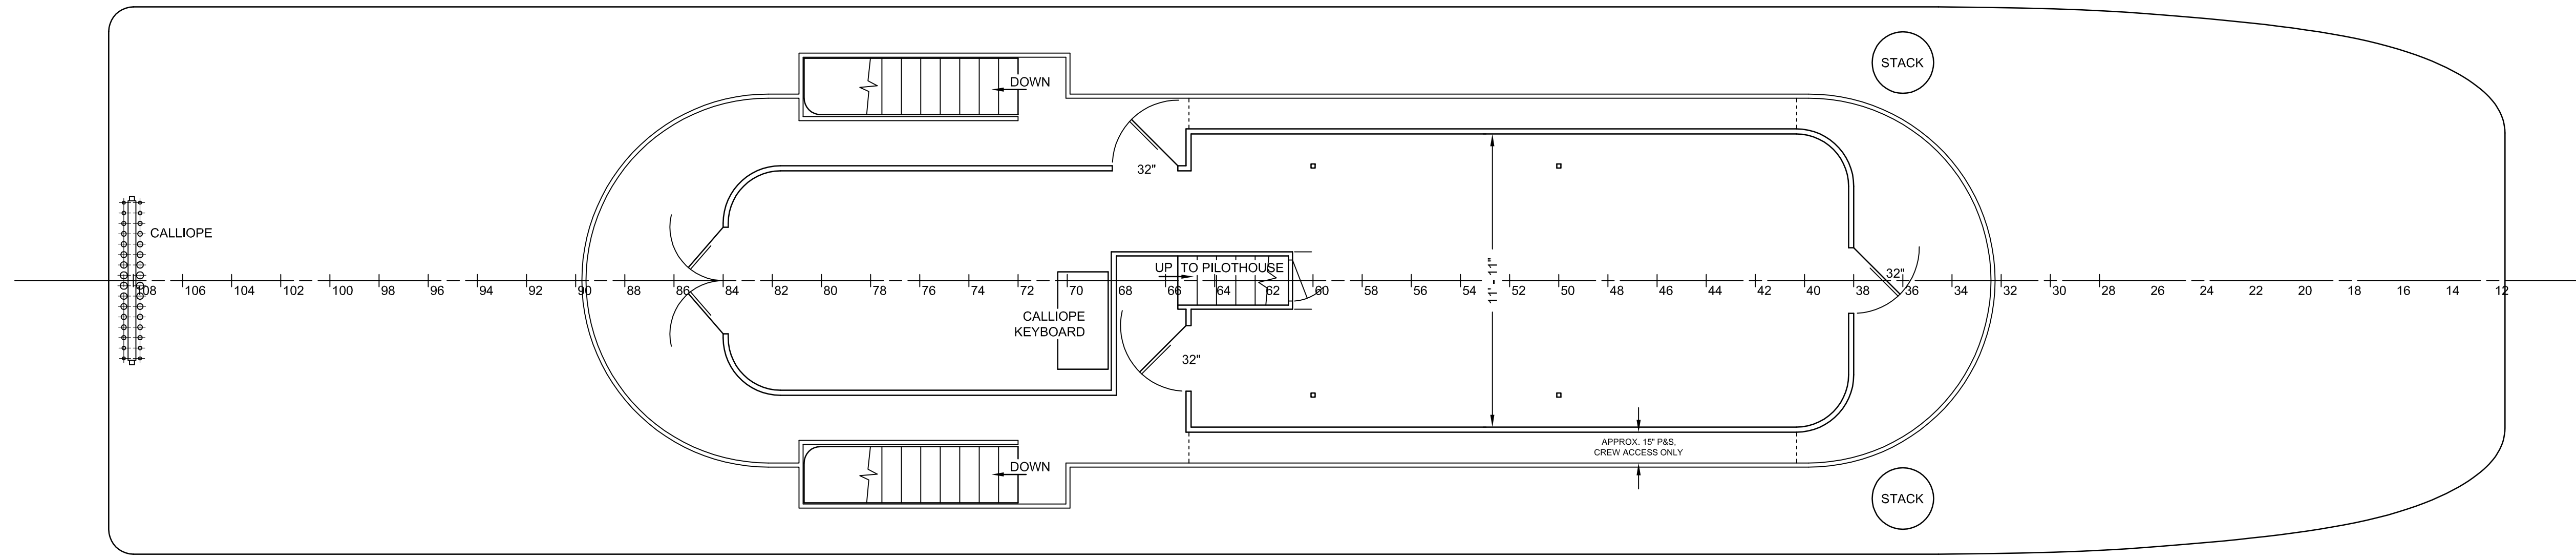

HURRICANE (02) DECK PLAN

D


D

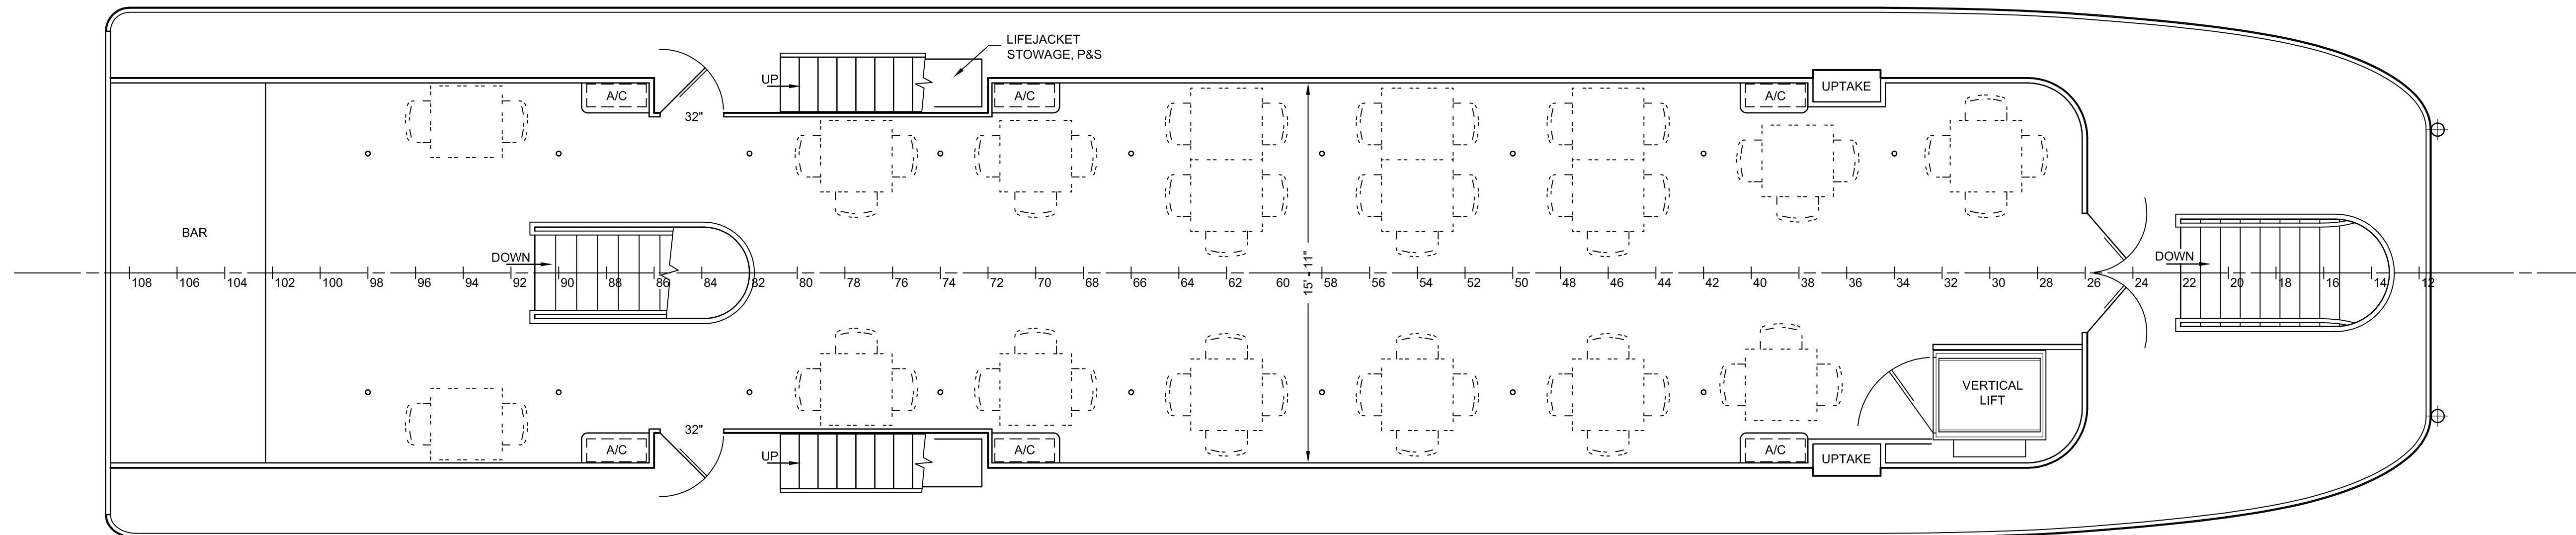

BOILER (01) DECK PLAN

C

C

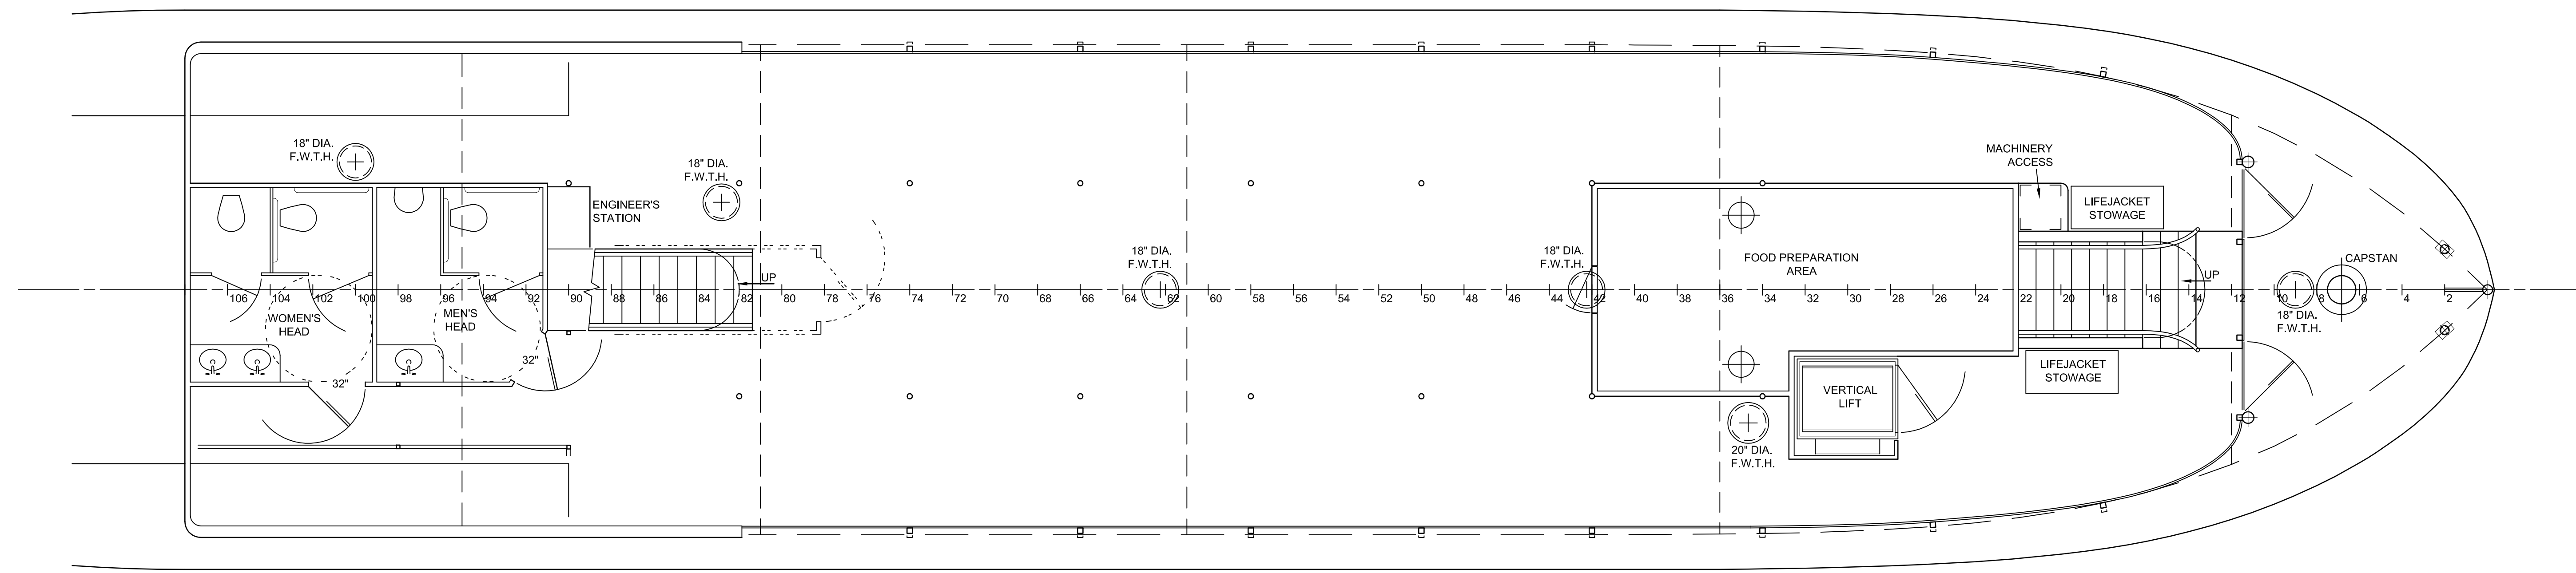

MAIN DECK PLAN

B

B

A

A

JOB NO. 13042	DWG NO. 801-01	REV. -
SCALE 1/4" = 1'-0"	SHEET 2 OF 2	